

LUNGOMARE J.K. KENNEDY

CANOE

CANOE

CANOE

INGRESSO BAGNI

DIREZIONE

CABINE

1	8	9	30	31	54	55	82	83	112	113	146	147	182	183	222	223	264
2	7	10	29	32	53	56	81	84	111	114	145	148	181	184	221	224	263
3	6	11	28	33	52	57	80	85	110	115	144	149	180	185	220	225	262
4	5	12	27	34	51	58	79	86	109	116	143	150	179	186	219	226	261
INFERMERIA	13	26	35	50	59	78	87	108	117	142	151	178	187	218	227	260	
MAGAZZINO	14	25	36	49	60	77	88	107	118	141	152	177	188	217	228	259	
VANO CHIAVI	15	24	37	48	61	76	89	106	119	140	153	176	189	216	229	258	
RIPOSTIGLIO	16	23	38	47	62	75	90	105	120	139	154	175	190	215	230	257	
SPOLIATORIO	17	22	39	46	63	74	91	104	121	138	155	174	191	214	231	256	
	18	21	40	45	64	73	92	103	122	137	156	173	192	213	232	255	
	19	20	41	44	65	72	93	102	123	136	157	172	193	212	233	254	
			42	43	66	71	94	101	124	135	158	171	194	211	234	253	
					67	70	95	100	125	134	159	170	195	210	235	252	
					68	69	96	99	126	133	160	169	196	209	236	251	
							97	98	127	132	161	168	197	208	237	250	
									128	131	162	167	198	207	238	249	
									129	130	163	166	199	206	239	248	
											164	165	200	205	240	247	
													201	204	241	246	
													202	203	242	245	
															243	244	

AREA COPERTA BAGNI LIDO
h. 2,70
+3.25

+3.15

CONFINE AREA DEMANIALE PORTO DI ARENZANO

SPIAGGIA

+3.20

+3.25

+3.67


CABINE

284	285
283	286
282	287
281	288
279	289
278	270
277	271
276	272
275	273
274	

+3.64

lava piedi

1	2	3	4
5	6	7	8
9	10	11	12
13	14	15	16
17	18	19	20
21	22	23	24
25	26	27	28
29	30	31	32
33	34	35	36
37	38	39	40
41	42	43	44
45	46	47	48
49	50	51	52
53	54	55	56
57	58	59	60

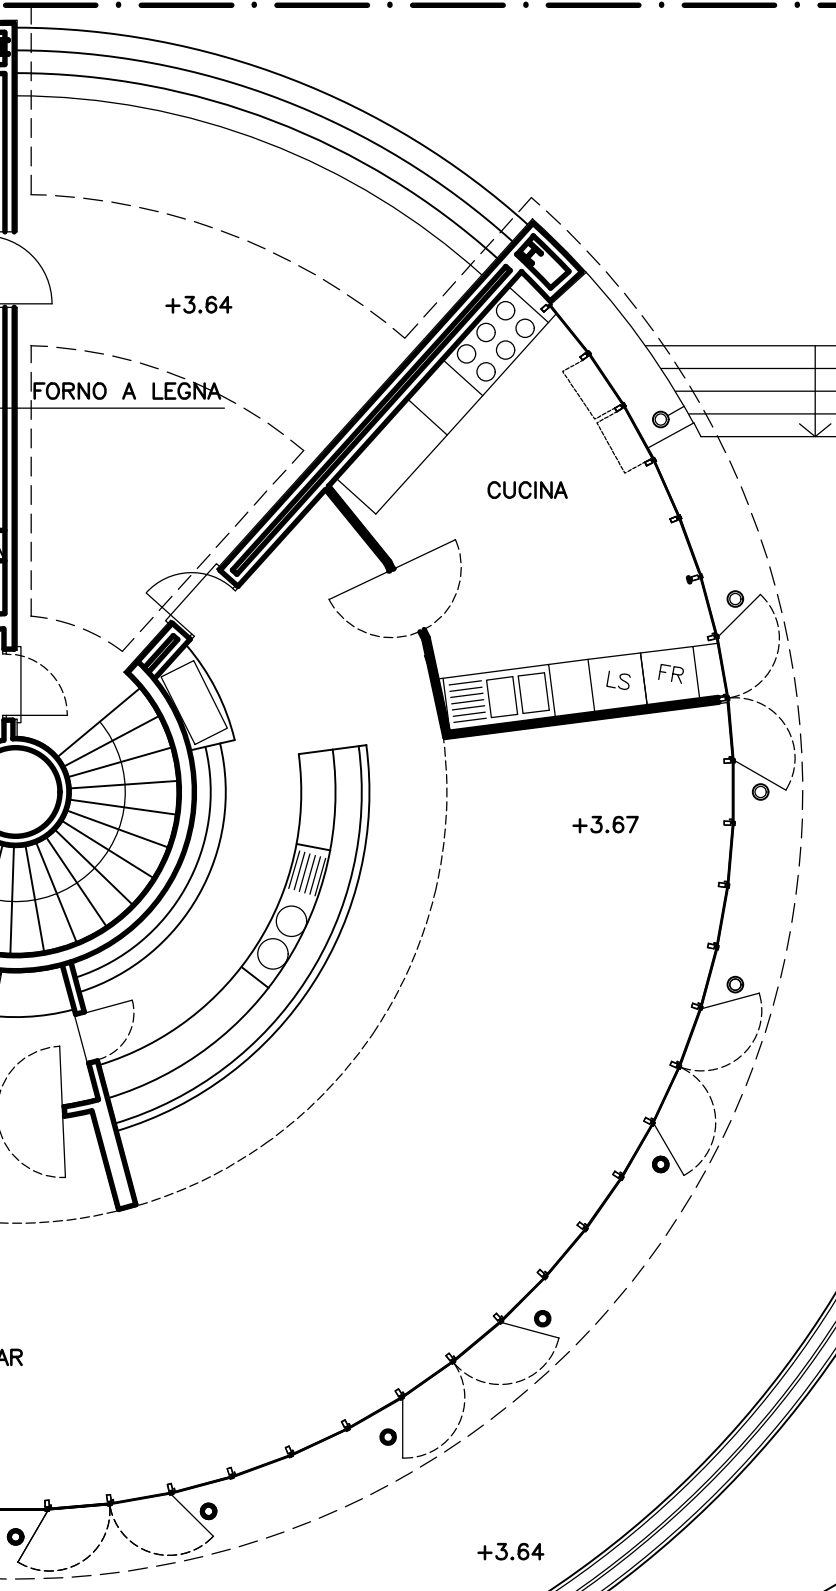

+3.64

+3.60

PISCINA

PISCINA

TERRAZZA

SCOGLIERA DI PROTEZIONE

61	62	63	64	65	66	67	68	69	70
71	72	73	74	75	76	77	78	79	80
81	82	83	84	85	86	87			
88	89	90	91	92	93	94	95	96	97
98	99	100	101	102	103	104	105		
106	107	108	109	110	111	112	113	114	115
116	117	118	119	120	121	122	123		

124	125	126	127	128
129	130	131	132	133
134	135	136	137	138
139	140	141	142	143
144	145	146	147	148
149	150	151	152	153
154	155	156	157	158
159	160	161	162	163
164	165	166	167	168
169	170	171	172	173
174	175	176	177	178
179	180	181	182	183
184	185	186	187	188
189	190	191	192	193
194	195	196	197	198
199	200	201	202	203
204	205	206	207	208
209	210	211	212	213
214	215	216	217	218

DOCCIA DOCCIA

DOCCIA DOCCIA

219	220	221	222
223	224	225	226
227	228	229	230
231	232	233	234
235	236	237	238
239	240	241	242
243	244	245	246
247	248	249	250
251	252	253	254
255	256	257	258
259	260	261	262
263	264	265	266
267	268	269	270
271	272	273	274
275	276	277	278
279	280	281	282
283	284	285	286
287	288	289	290
291	292	293	294
295	296	297	298
299	300	301	302